
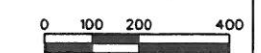


PRELIMINARY RIGHT-OF-WAY PLANS

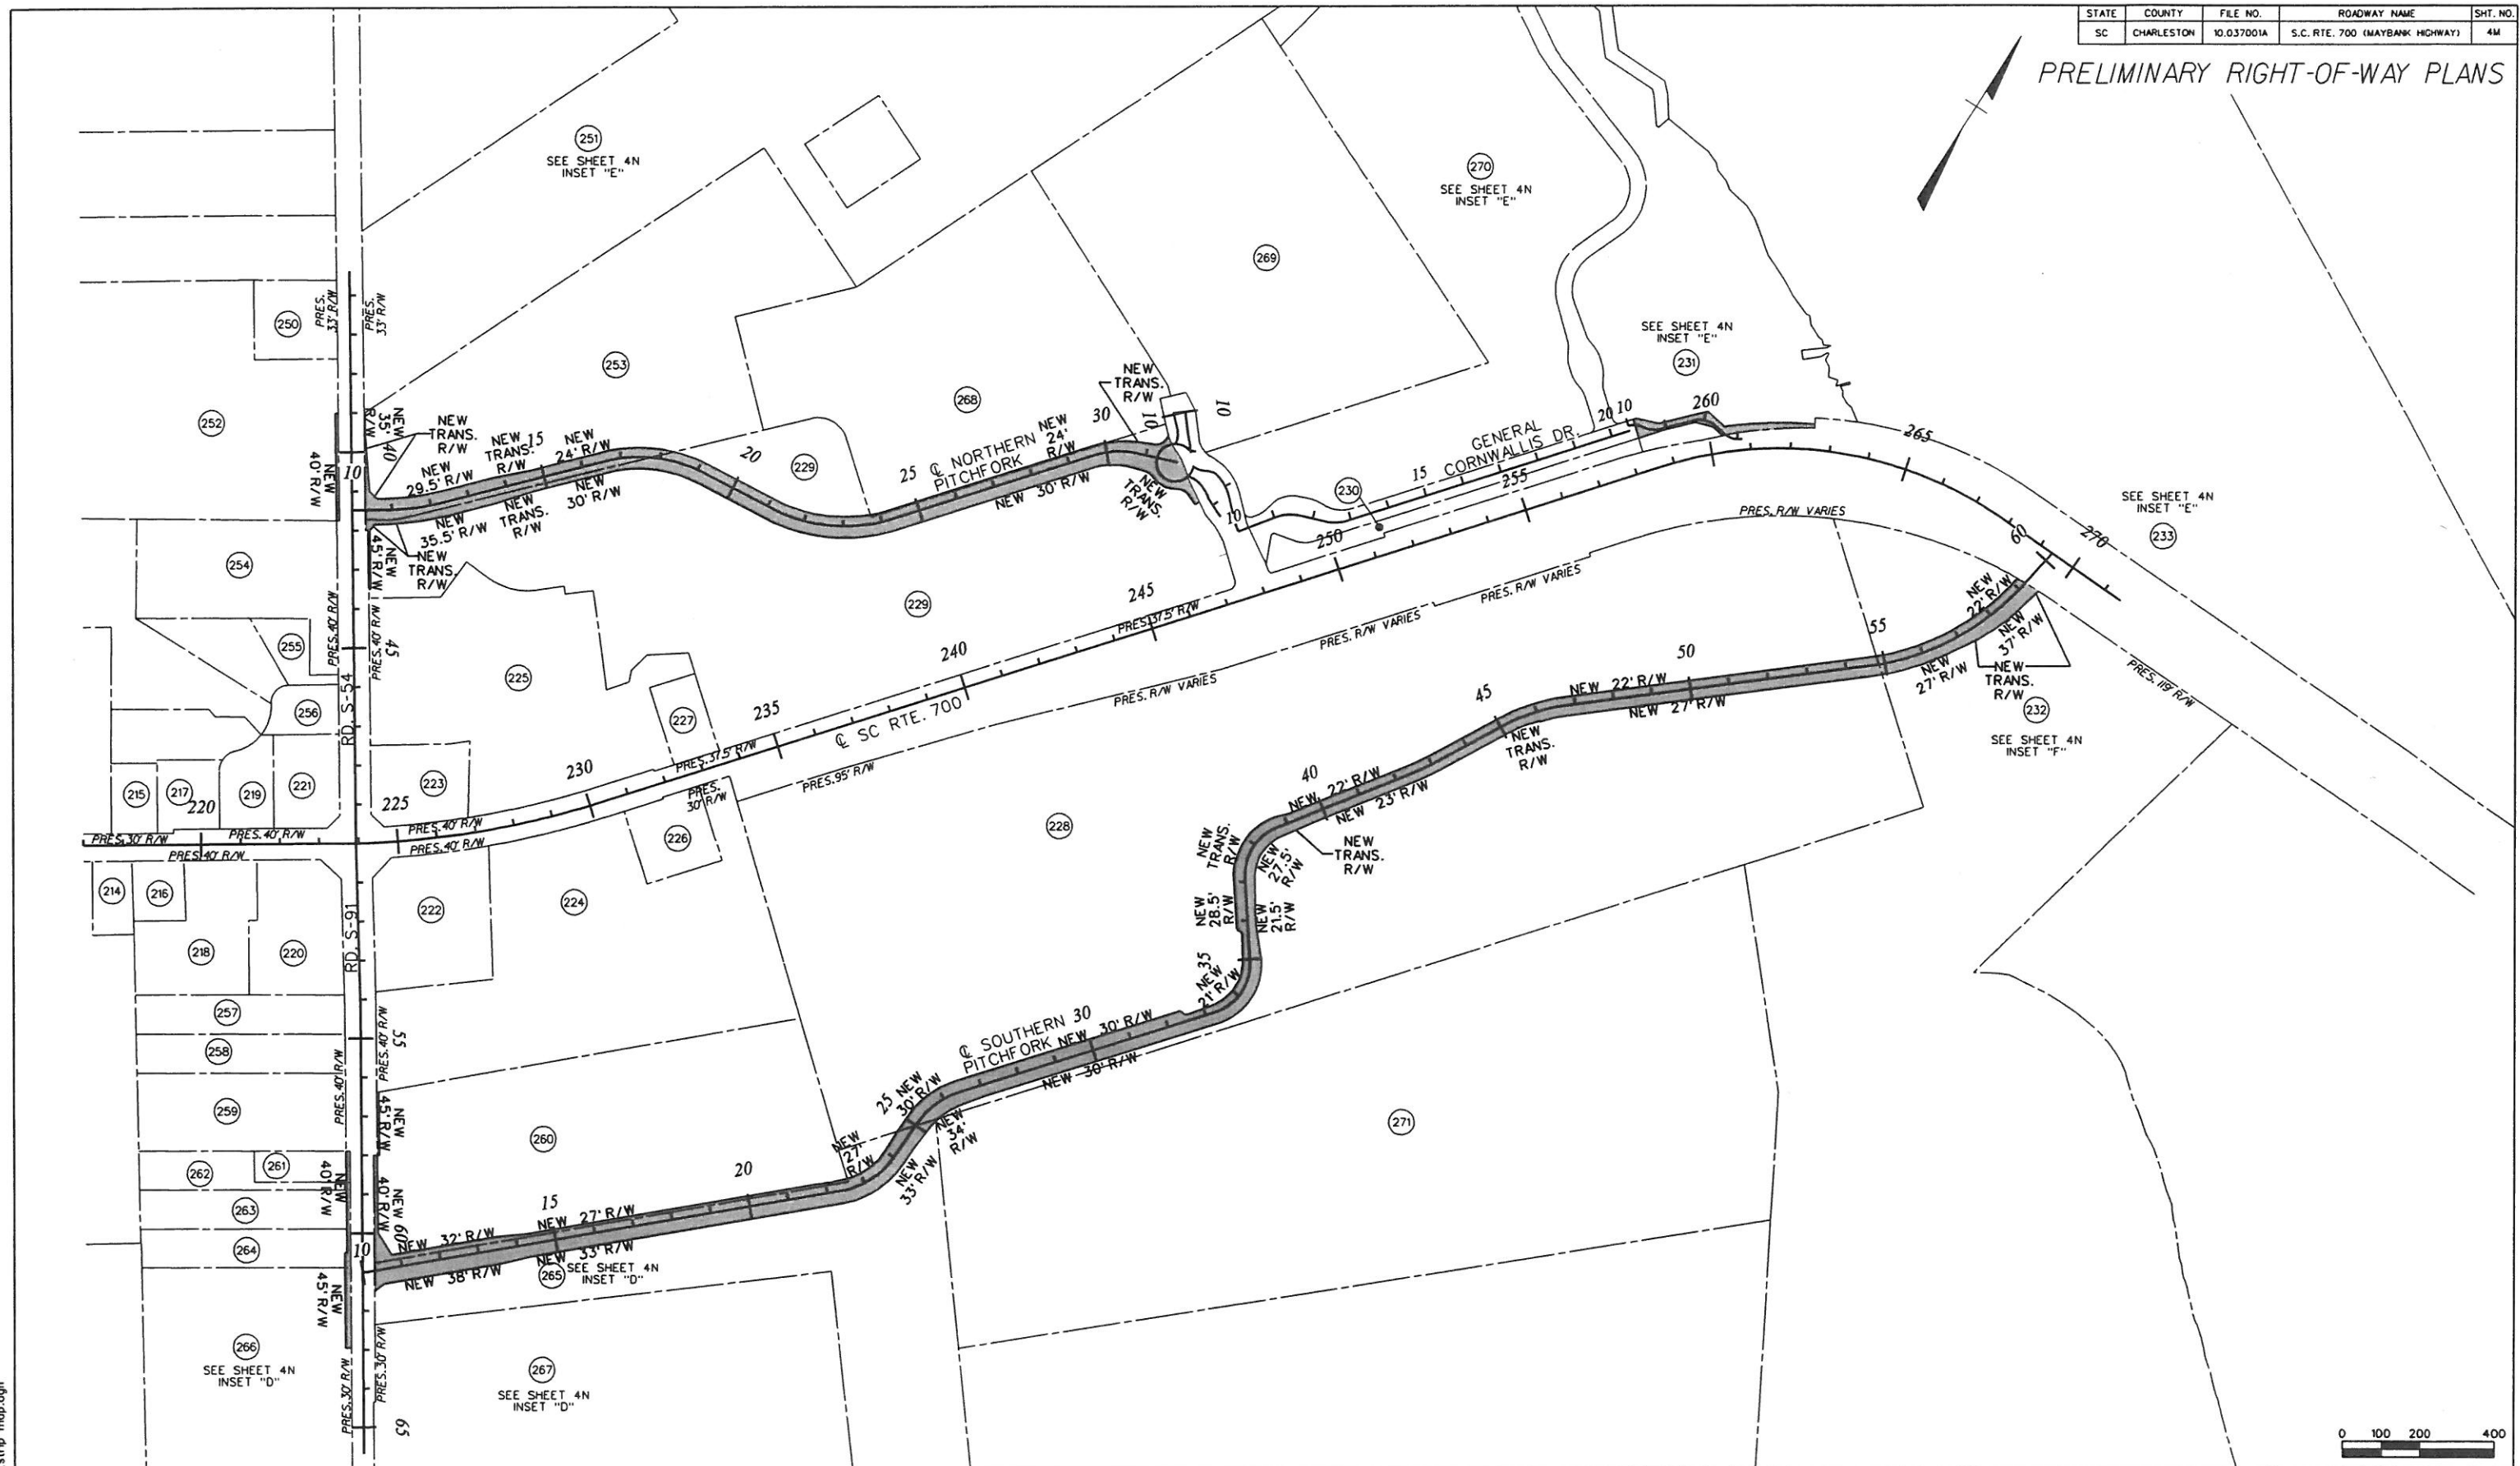

9/20/2013 11:07:082\plan\sh1\_004m\_strip\_mnop.dgn

Charleston County  
  
**ROADWISE**  
 A Program of Charleston County Government

**ICA**  
 Engineering  
 501 Huger St, Columbia SC, 29201

**PRELIMINARY PLANS**  
**NOT FOR CONSTRUCTION**

4			
3			
2			
1			
REV. NO.	BY	DATE	DESCRIPTION OF REVISION
TOPO.		DATE	
DWG.		DATE	
R/W		DATE	

PLAN SCALE 1" = 200'

**CHARLESTON COUNTY ROADWISE**  
**MAYBANK HIGHWAY IMPROVEMENTS**  
 S.C. ROUTE 700 (MAYBANK HWY.)  
 PROPERTY STRIP MAP  
 RTE. 700  
 DWG. NO. 4M